



500 KVA GE ZENITH SERIES MDU - HIGH POWER SINGLE LINE DIAGRAM

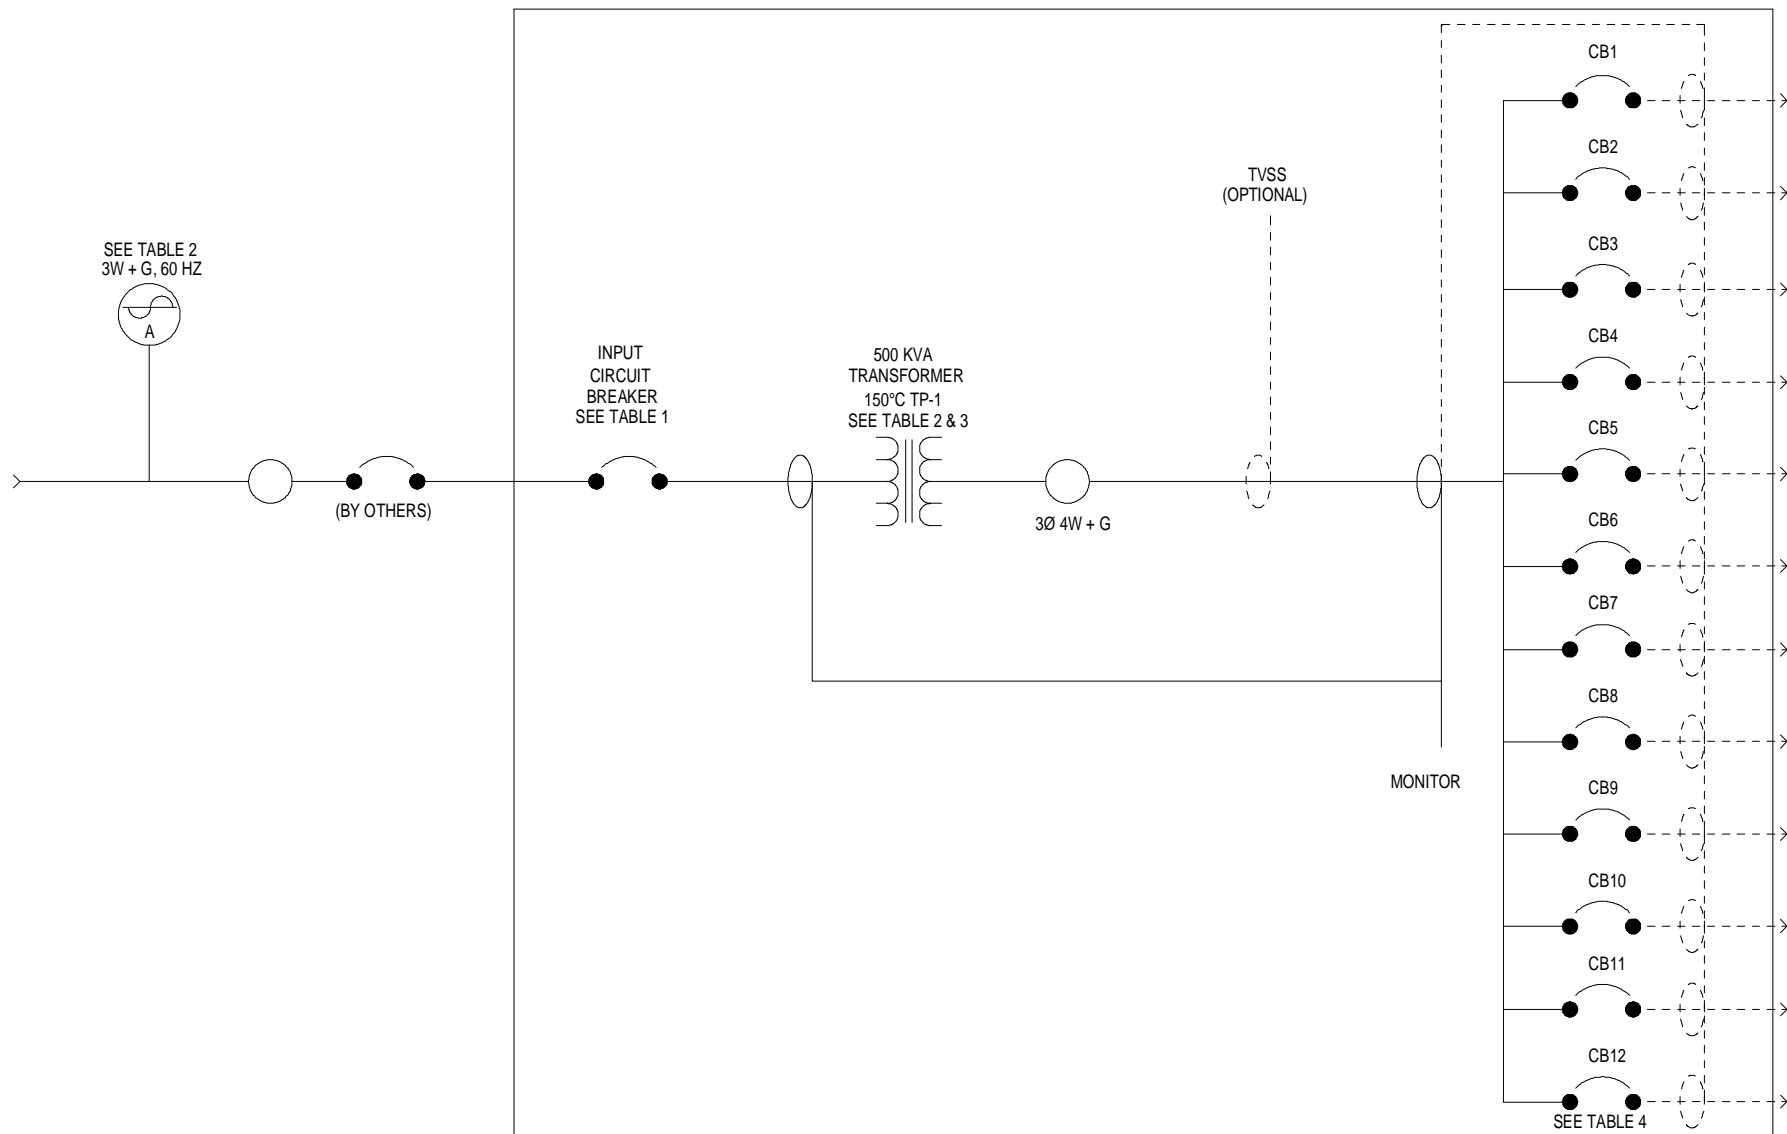

<p>THIS DRAWING CONTAINS CONFIDENTIAL & PROPRIETARY INFORMATION AND SHALL NOT BE DISCLOSED OR COPIED WITHOUT THE EXPRESSED, WRITTEN PERMISSION OF GENERAL ELECTRIC CO.</p>	<p>TITLE 500 KVA GE ZENITH SERIES MDU HIGH POWER</p>	
	<p>DWG. NUMBER 92-90560-XX1</p>	
	<p>DRAWN BY CAR</p>	<p>REVISION X0</p>
	<p>DATE 1/22/13</p>	
		 <p>GE Critical Power</p>