
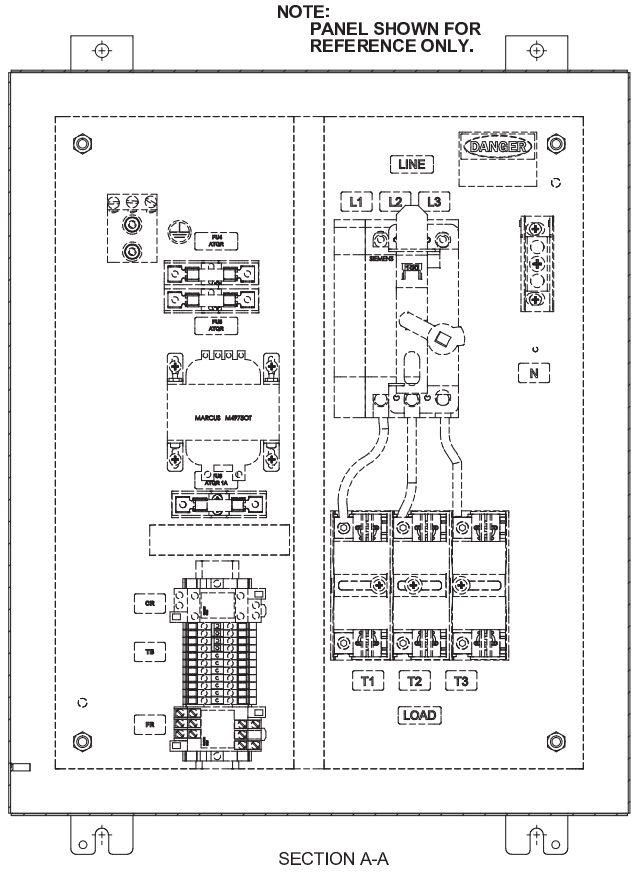
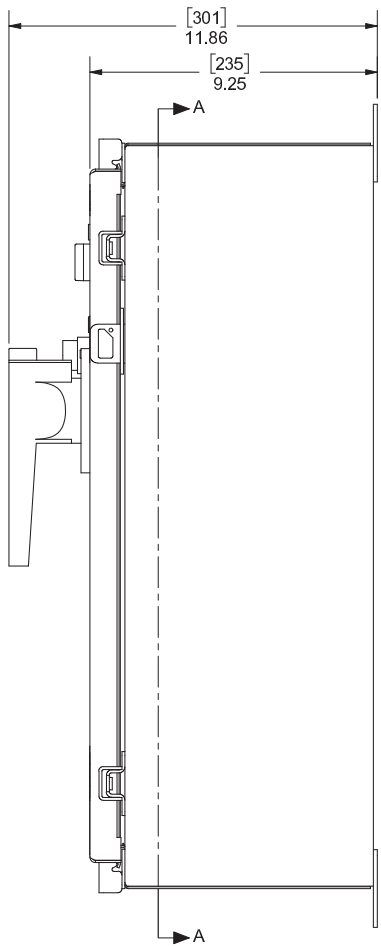


| REV. | DATE | ECO | DESCRIPTION | BY | CK | APP |
|------|------|-----|-------------|----|----|-----|
| | | | | | | |

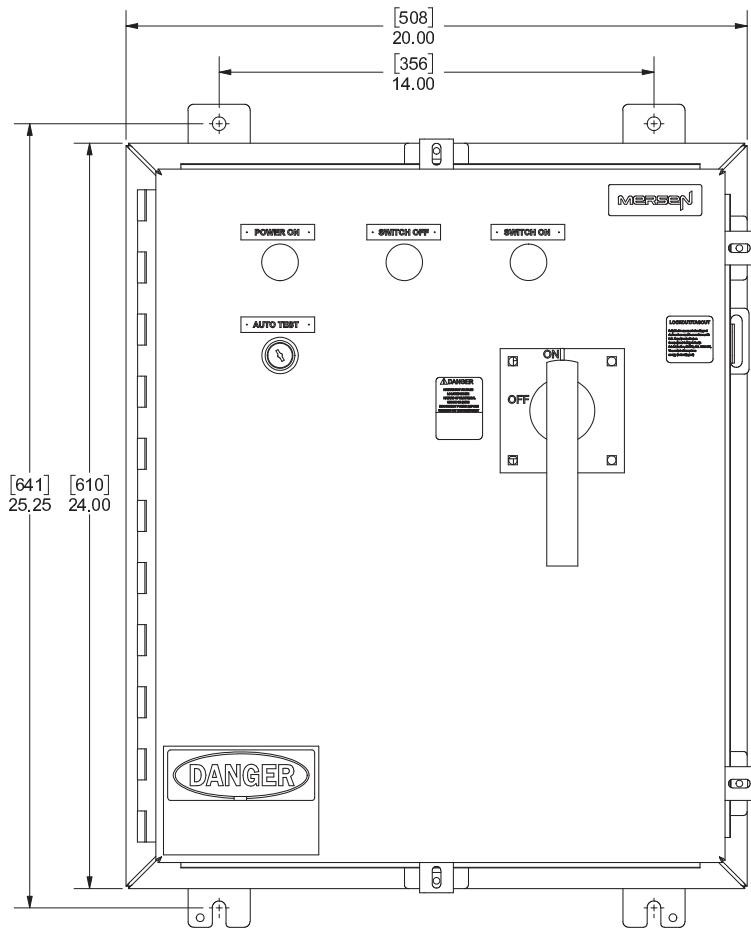

NOTE:
PANEL SHOWN FOR
REFERENCE ONLY.

GENERAL NOTES:

1. TEST ALL FUNCTIONS IN ACCORDANCE WITH SSI T00001.
2. PACK ALL SWITCH DOCUMENTATION INSIDE ENCLOSURE.
3. PACK ALL ENCLOSURE DOCUMENTATION INSIDE ENCLOSURE.
4. PACK ELECTRICAL DIAGRAM INSIDE ENCLOSURE.
5. PACK ARC FLASH LABEL #99452 INSIDE ENCLOSURE.

Preliminary Drawing
Not to be used w/o approval
Use for _____ only.
Approval _____
Date 20/06/2016

| | | | |
|---|-------------------|---|-------------------|
| Mersen | | GENERAL NOTES: ALL DIMENSIONS IN INCHES (mm). TOLERANCE TO BE APPLIED UNLESS OTHERWISE SPECIFIED. .XXXX ± 0.005, .000 ± 0.05, .XX ± 0.10, .X ± 0.05, .XX ± 1/64. UNSPECIFIED ANGLES = 1°. SPECIFIED ANGLES = 0°/30°. DIMENSIONS APPLY AFTER PLATING. | |
| | | THIS DRAWING AND ALL INFORMATION THEREON IS THE PROPERTY OF MERSEN CANADA TORONTO INC. AND IS SUBJECT TO RETURN ON DEMAND. THIS INFORMATION IS CONFIDENTIAL AND MUST NOT BE MADE PUBLIC OR COPIED UNLESS AUTHORIZED. | |
| MERSEN CANADA TORONTO INC. 3200 KESWEL ROAD, MISSISSAUGA, ONTARIO, L5T 1Z1 | | ALL SURFACES TO BE UNLESS OTHERWISE SPECIFIED. BREAK ALL SHARP EDGES. | |
| DRAWN BY: GO | DATE: 06.15.16 | CHECKED BY: DZH | DATE: 06.15.16 |
| ENGINEERING APPROVED | | DATE: | |
| FOR MFG: | | MFG REF.: | |
| ENGINEERING APPROVED | | FILE #: ES1TENC4-1.DRW | |
| AS BUILT: | | INITIAL RELEASE ECO NO: | |
| DESCRIPTION: ENCLOSURE ASSY, ES1T TYPE 4, 4X | | SCALE: 5001 1:4 | |
| DRAWING/PART NUMBER: ES1TENC4 | | PART NO. (WHEN DIFFERENT THAN DWG.): --- | |
| SHEET 1 OF 1 | | | REV.: |